


FIRST FLOOR PLAN

FIRST FLOOR AREA : 2505.00 SQFT

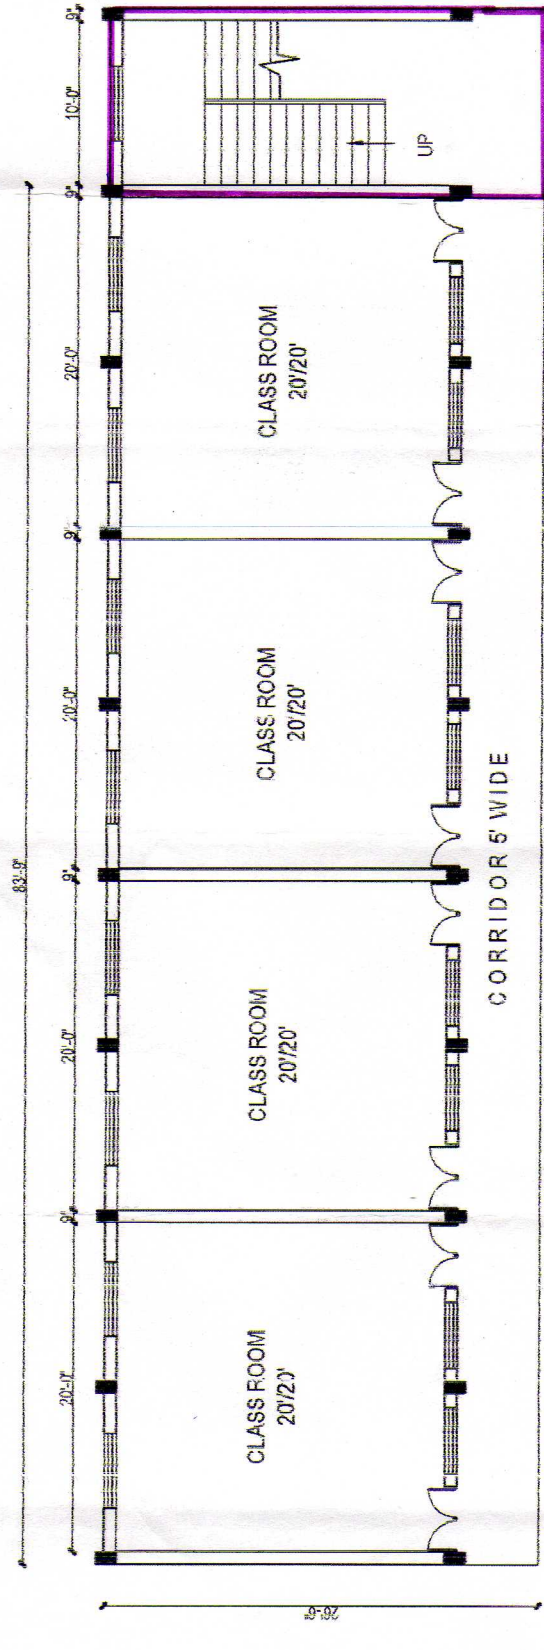

EXG. GROUND FLOOR PLAN

GROJND FLOOR AREA : 305.00 SQFT

HEAD ROOM - 305 SQFT